



TREE PRESERVATION ORDER NO. 8/04

ANNEXE 1

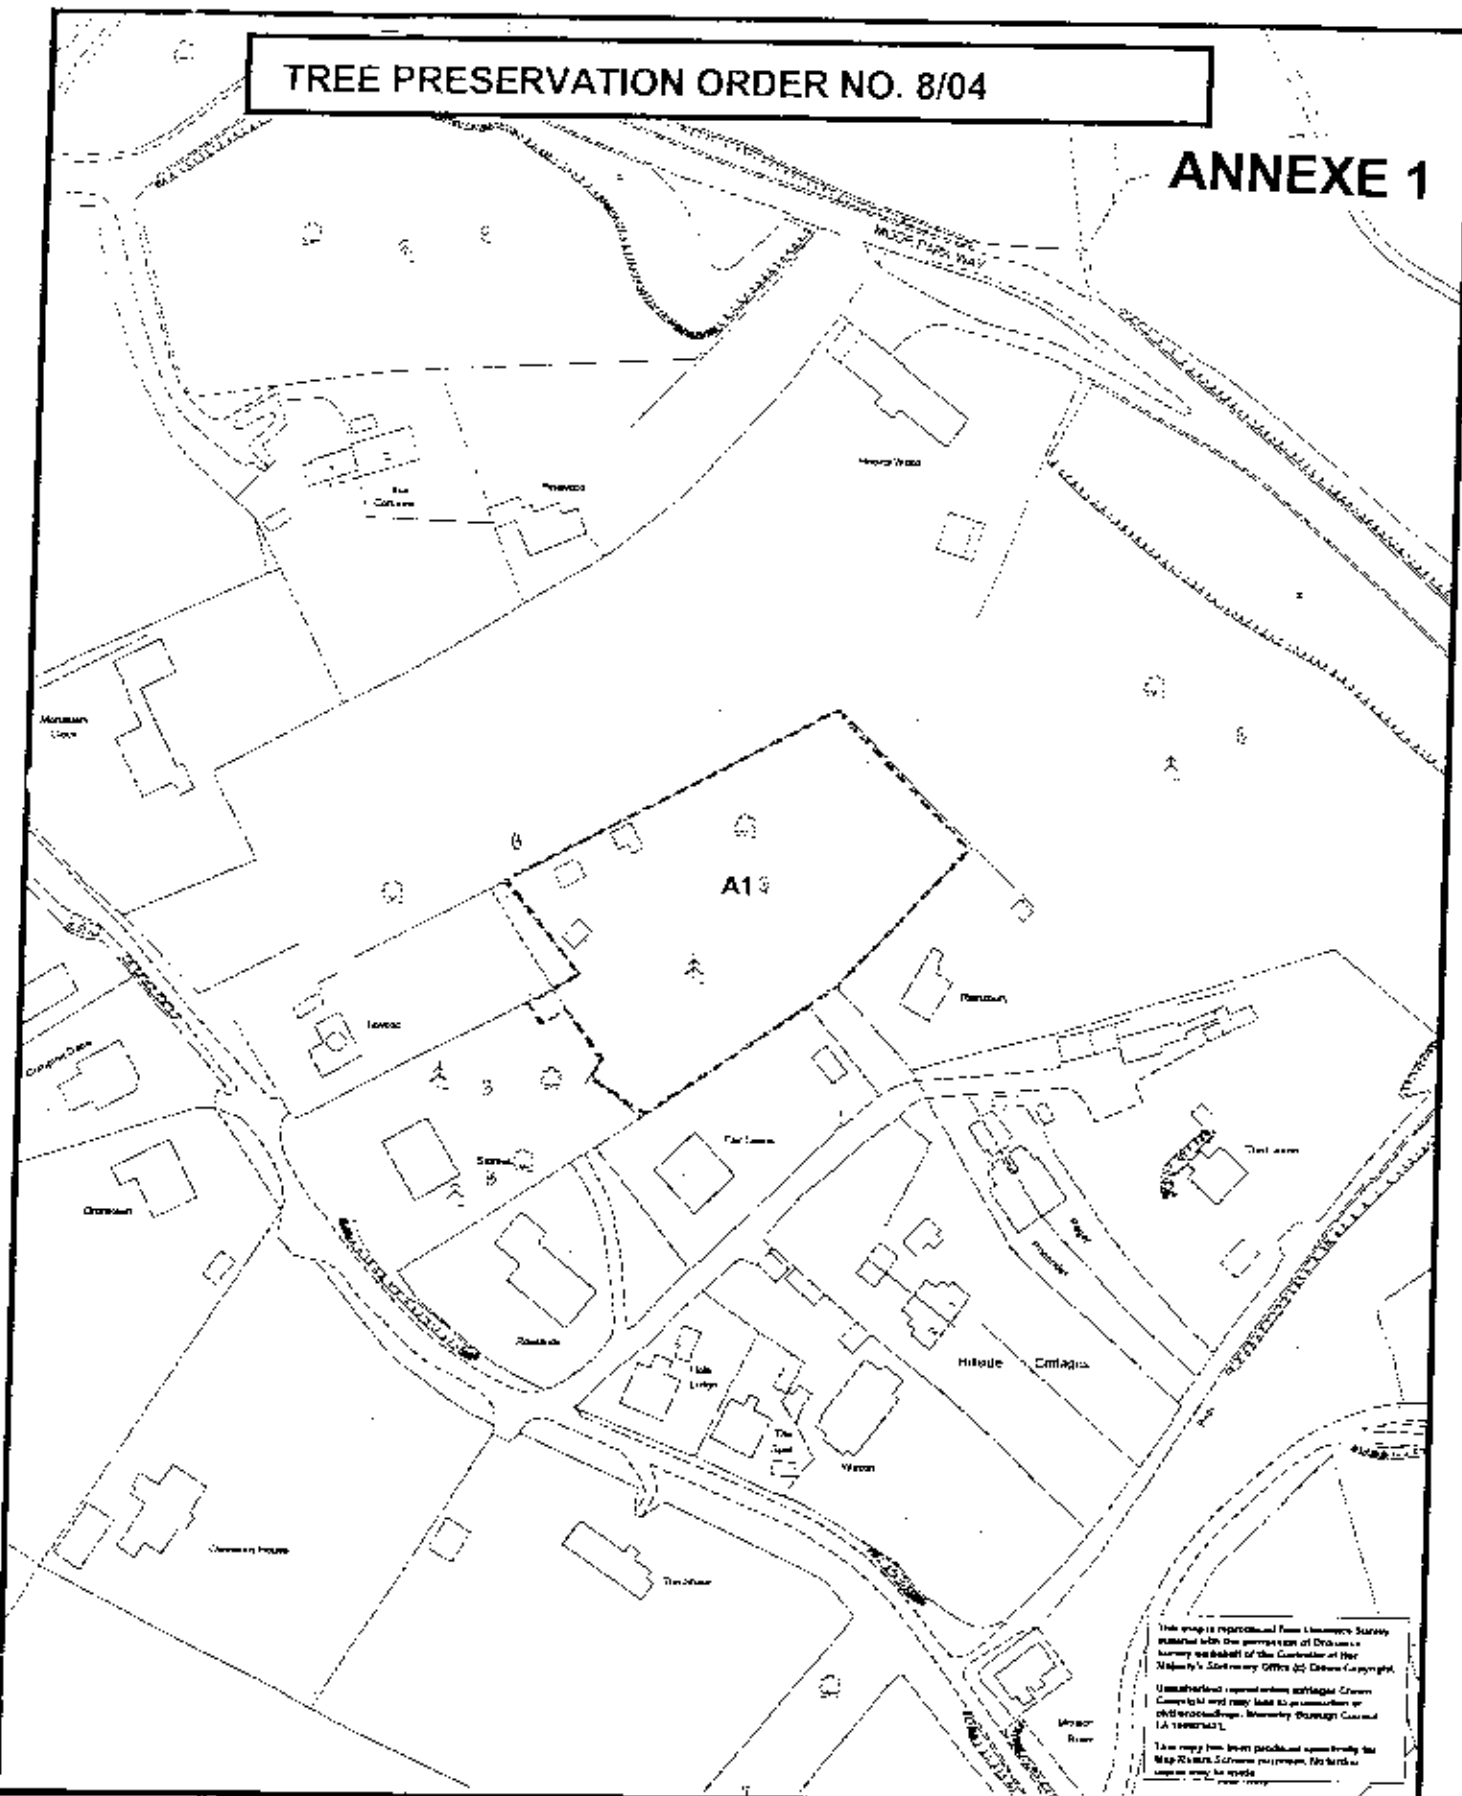

This map is reproduced from University Survey
 made for the purpose of Dr. J. C. S. Survey
 made for the purpose of the Commission of the
 Major's Survey Office (J. C. S. Survey)
 Unauthorised reproduction without Crown
 Copyright and may lead to prosecution or
 civil proceedings. University Survey Office
 LA 10000001
 This map has been produced specifically for
 Map Works. Screen capture. No further
 copies may be made.

Planning and Development
 Waverley Borough Council
 The Bays, Godalming, Surrey, GU7 1HR
 Telephone: (01483) 523333
 Fax No: (01483) 523191 DX No: 53303



Waverley
 BOLD AND COURAGEOUS

**LAND TO REAR OF
 TITWOOD, AND
 STOREYS,
 OLD COMPTON LANE,
 FARNHAM GU9 8EG**

NORTH
 1:1250
 08/06/2004
 MAP SHEET: SU8546NE